


BUDYNEK 3

STACJA
WSCHODNIA

RZUT PIĘTRA


3.55 3.54 3.53 3.52 3.51 3.50 3.49 3.48 3.47 3.46 3.45 3.44 3.43 3.42

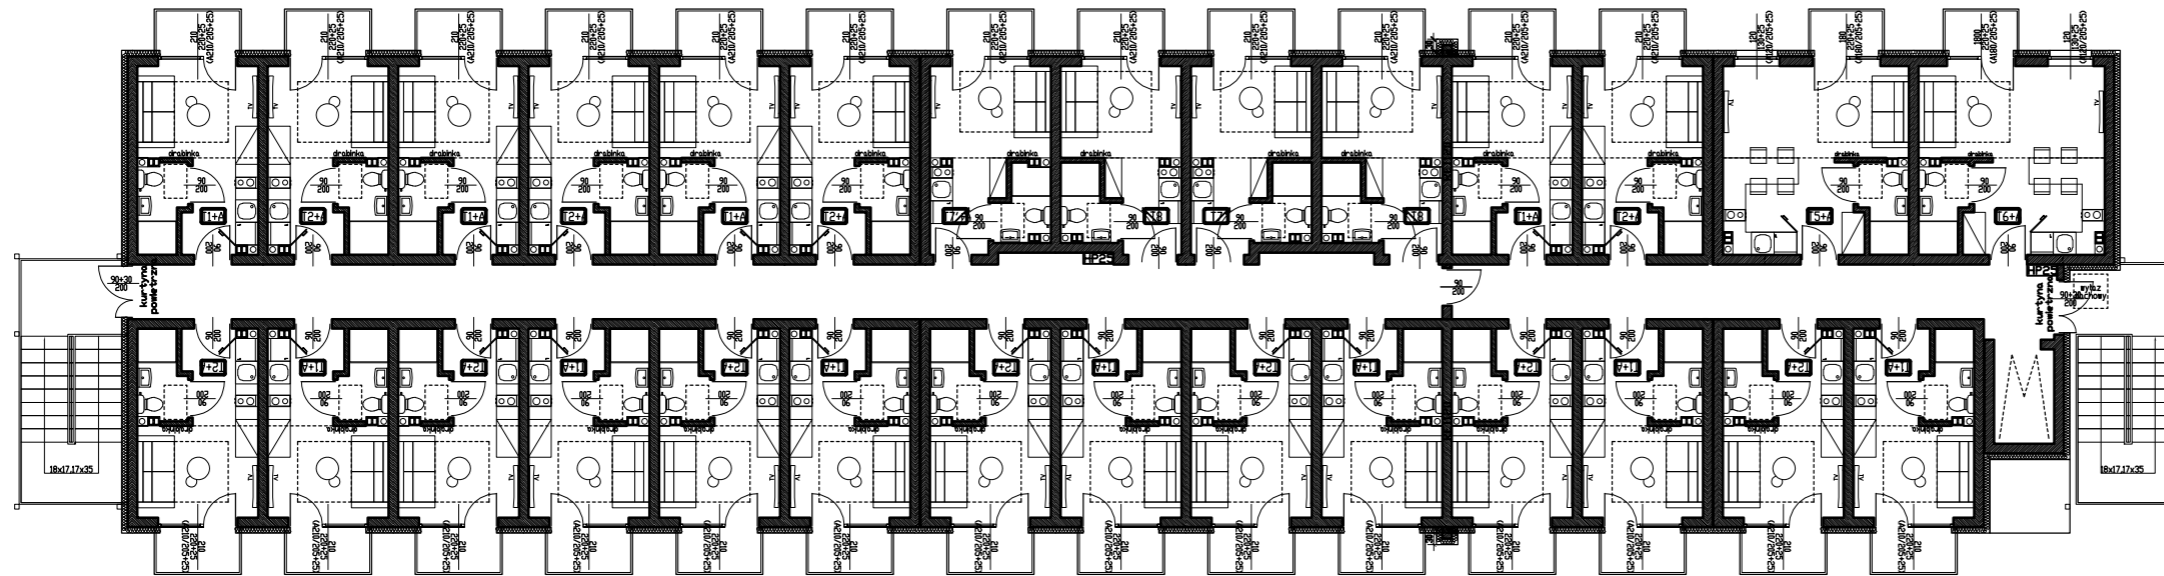

3.28 3.29 3.30 3.31 3.32 3.33 3.34 3.35 3.36 3.37 3.38 3.39 3.40 3.41

RZUT PARTERU

3.27 3.26 3.25 3.24 3.23 3.22 3.21 3.20 3.19 3.18 3.17 3.16 3.15

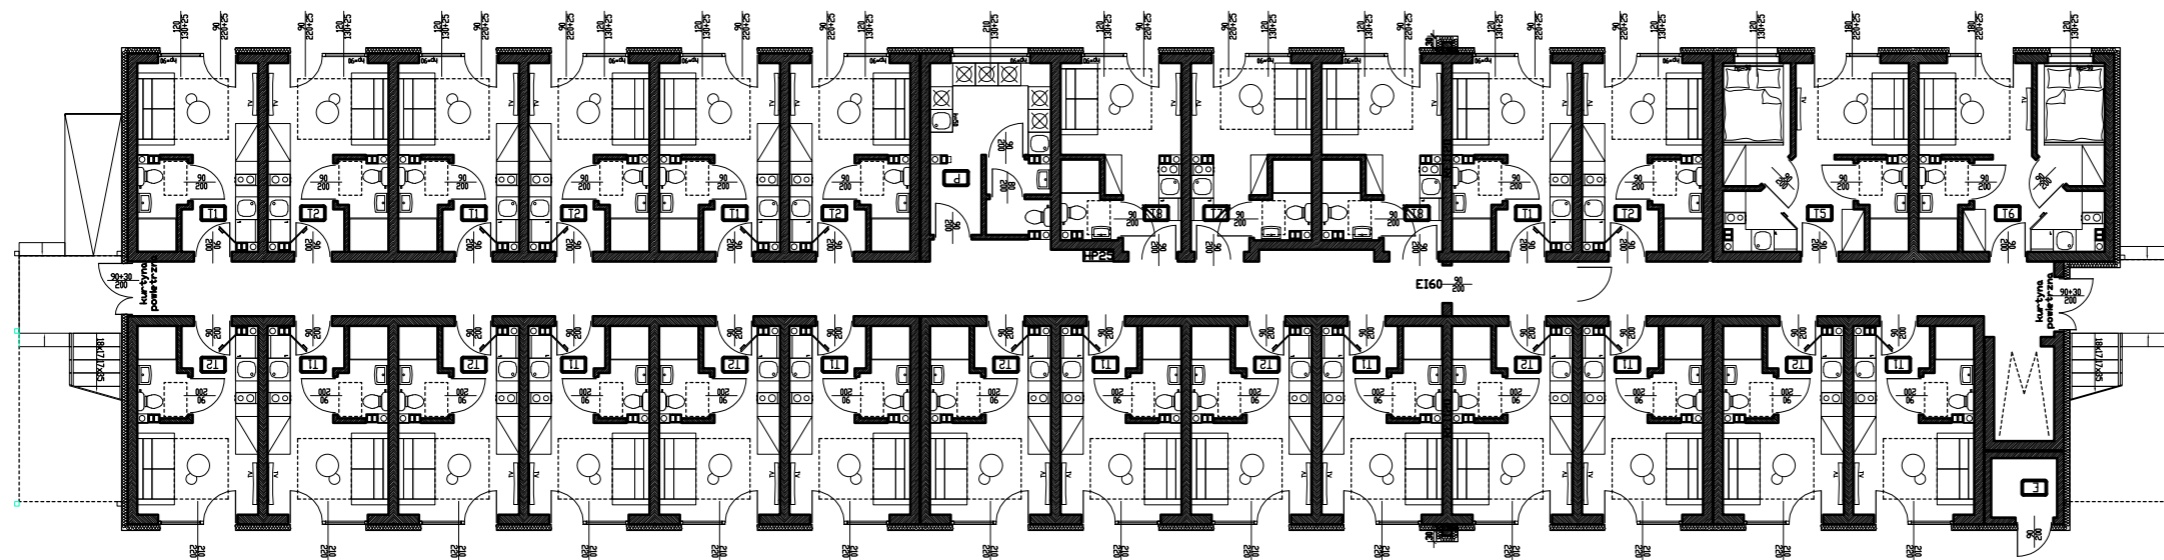

3.1 3.2 3.3 3.4 3.5 3.6 3.7 3.8 3.9 3.10 3.11 3.12 3.13 3.14

